


NORTH ELEVATION

SCALE: 1/8" = 1'-0"

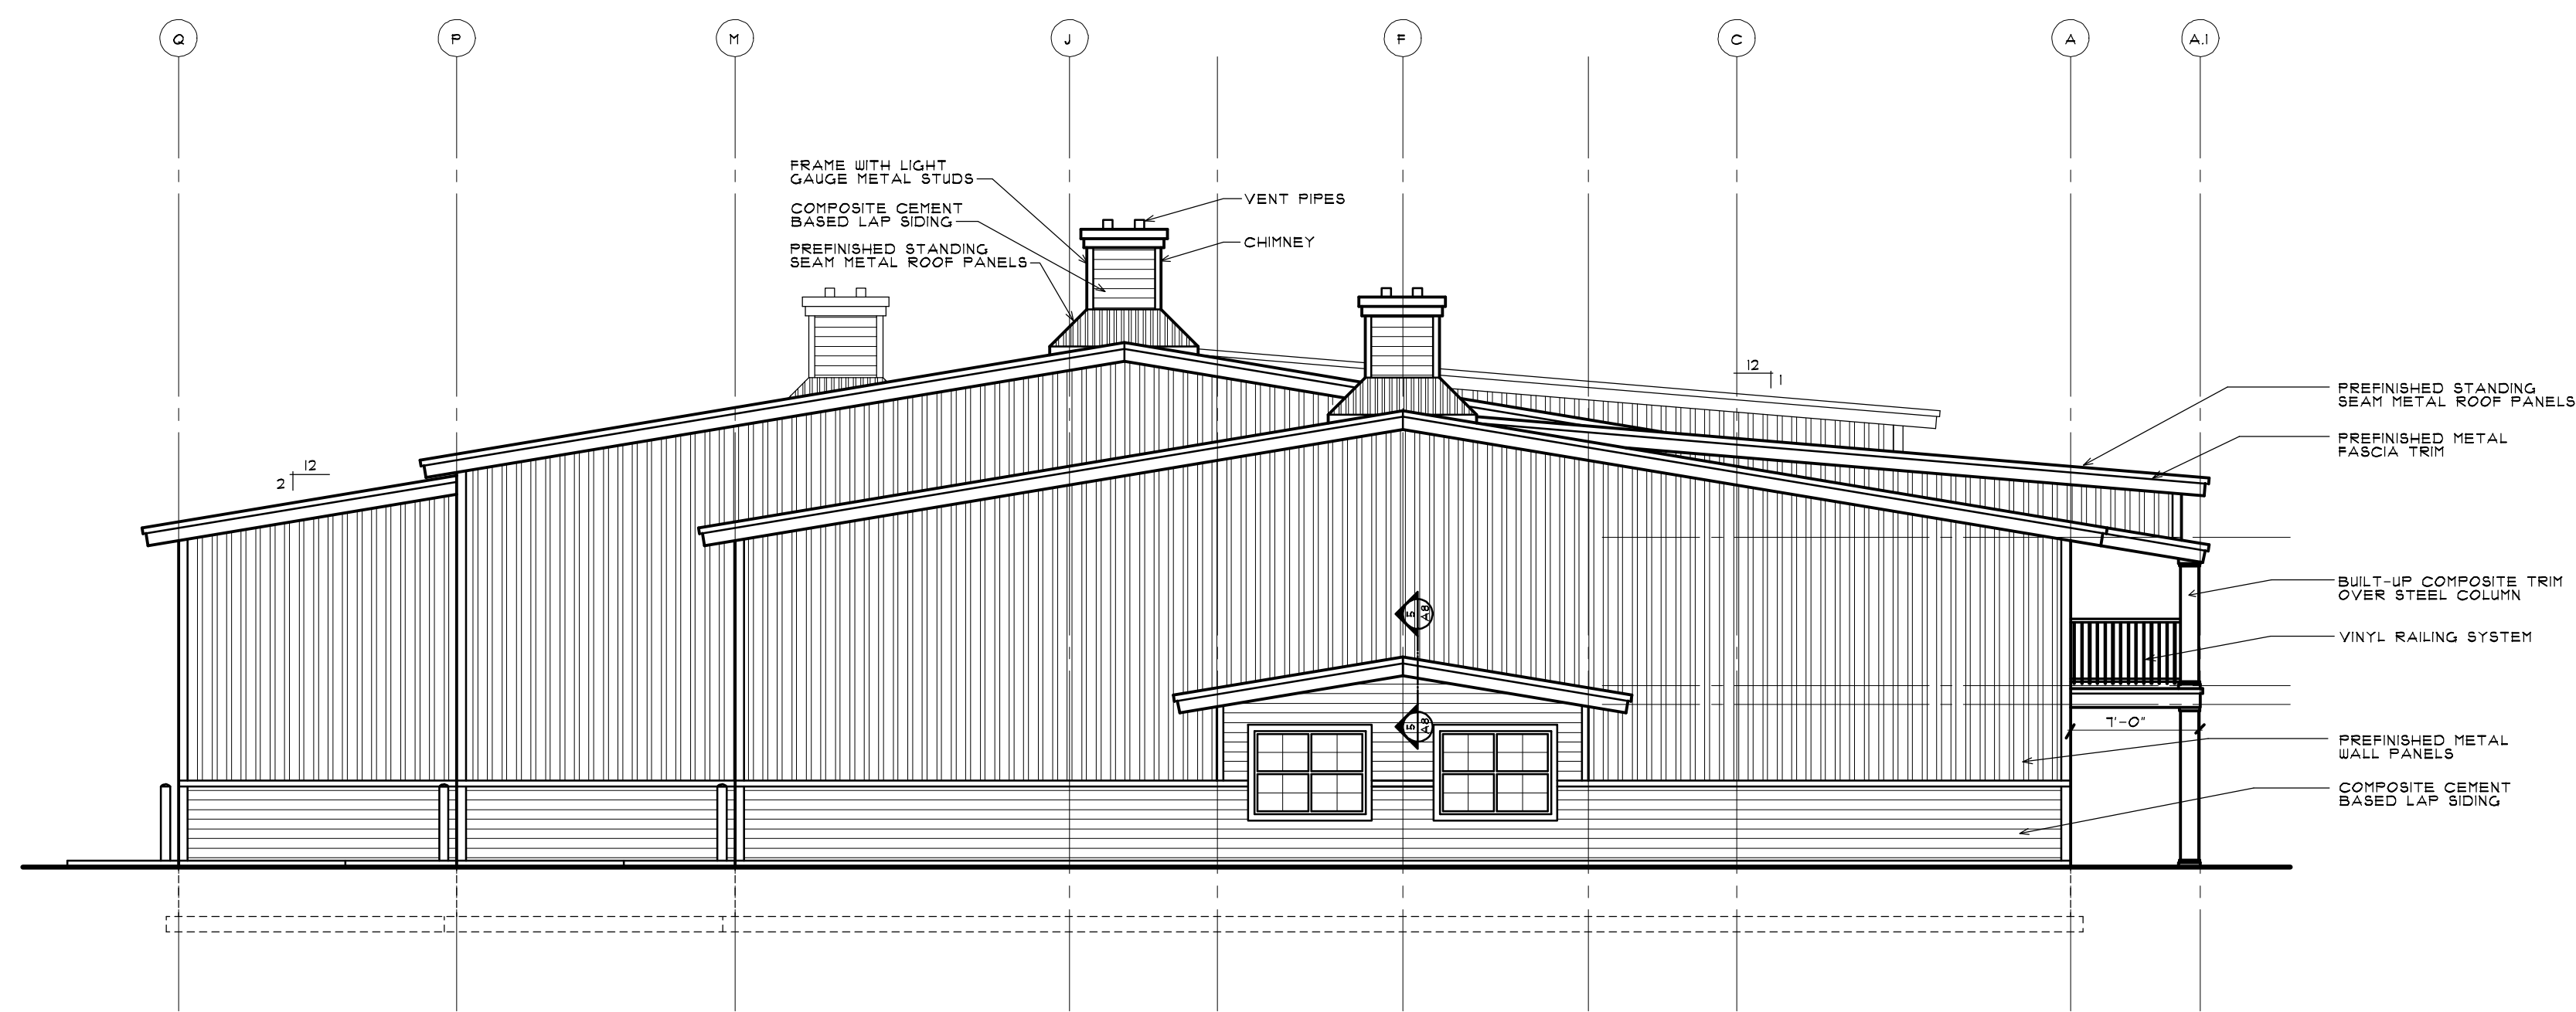

EAST ELEVATION

SCALE: 1/8" = 1'-0"

TODD L. SEDELL
ARCHITECT

RESIDENTIAL
COMMERCIAL
INDUSTRIAL
14 N. COURT AVE. SUITE 201
CANTON, MICHIGAN 49724
PHONE (616) 791-0272
FAX (616) 791-0232

ISSUED
PLANNING AND ZONING REVIEW 2/1/01
OWNER REVISIONS 4/25/01
BUILDING PERMIT 1/13/01

PROJECT
KOSS COMMERCIAL-PLEX
U.S. 31
CHARLEVOIX, MICHIGAN

PROJECT NUMBER
06-008

SHEET

A4